


©2015 Onni Group, Inc. This information has been obtained from sources believed reliable. We have not verified it and make no guarantee, warranty, or representation about it. Any projections, opinions, assumptions, or estimates used are for example only and do not represent the current or future performance of the property. You and your advisors should conduct a careful, independent investigation of the property to determine to your satisfaction the suitability of the property to your needs. Items on this plan may be considered above standard and are at the cost of the tenant, unless otherwise indicated per the signed lease.

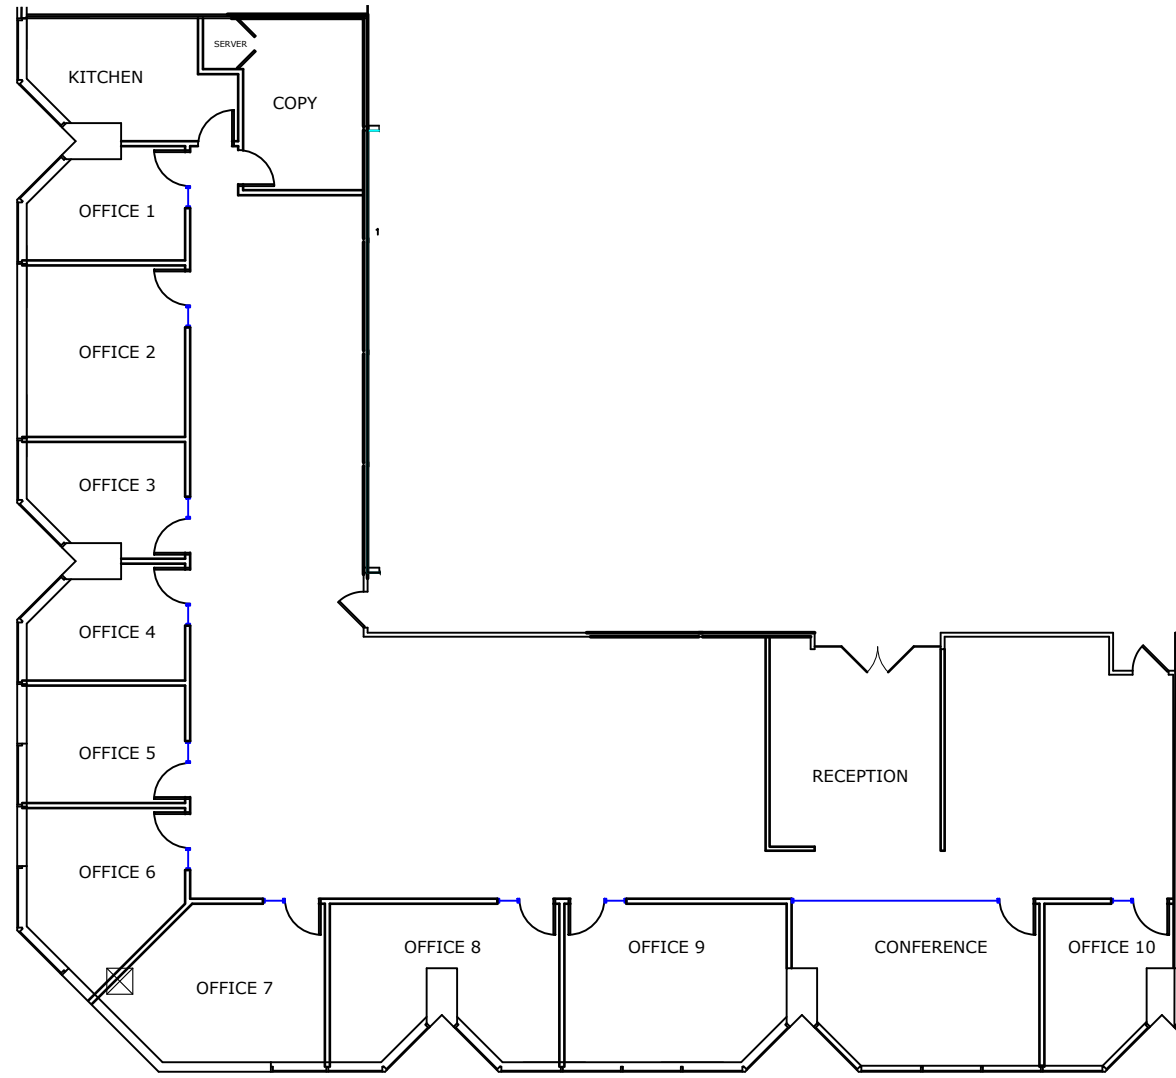

Plan Legend: Drywall, Existing Door, Existing Glazing

600 WILSHIRE
 Suite 1550
 600 WILSHIRE BLVD.
 LOS ANGELES, CA 90017

RSF: 5,775

ISSUE: 10/22/2019




DESIGNER: AK

REVISIONS:

NO.	DESCRIPTION	DATE

SCALE: 1/16" = 1'-0"

 LEGEND:

-  DRYWALL
-  EXISTING DOOR
-  EXISTING GLAZING

SHEET TITLE:

EXISTING PLAN

SHEET:

ID1.01