


600 WILSHIRE  
 SUITE 640  
 600 WILSHIRE BLVD.  
 LOS ANGELES, CA 90017

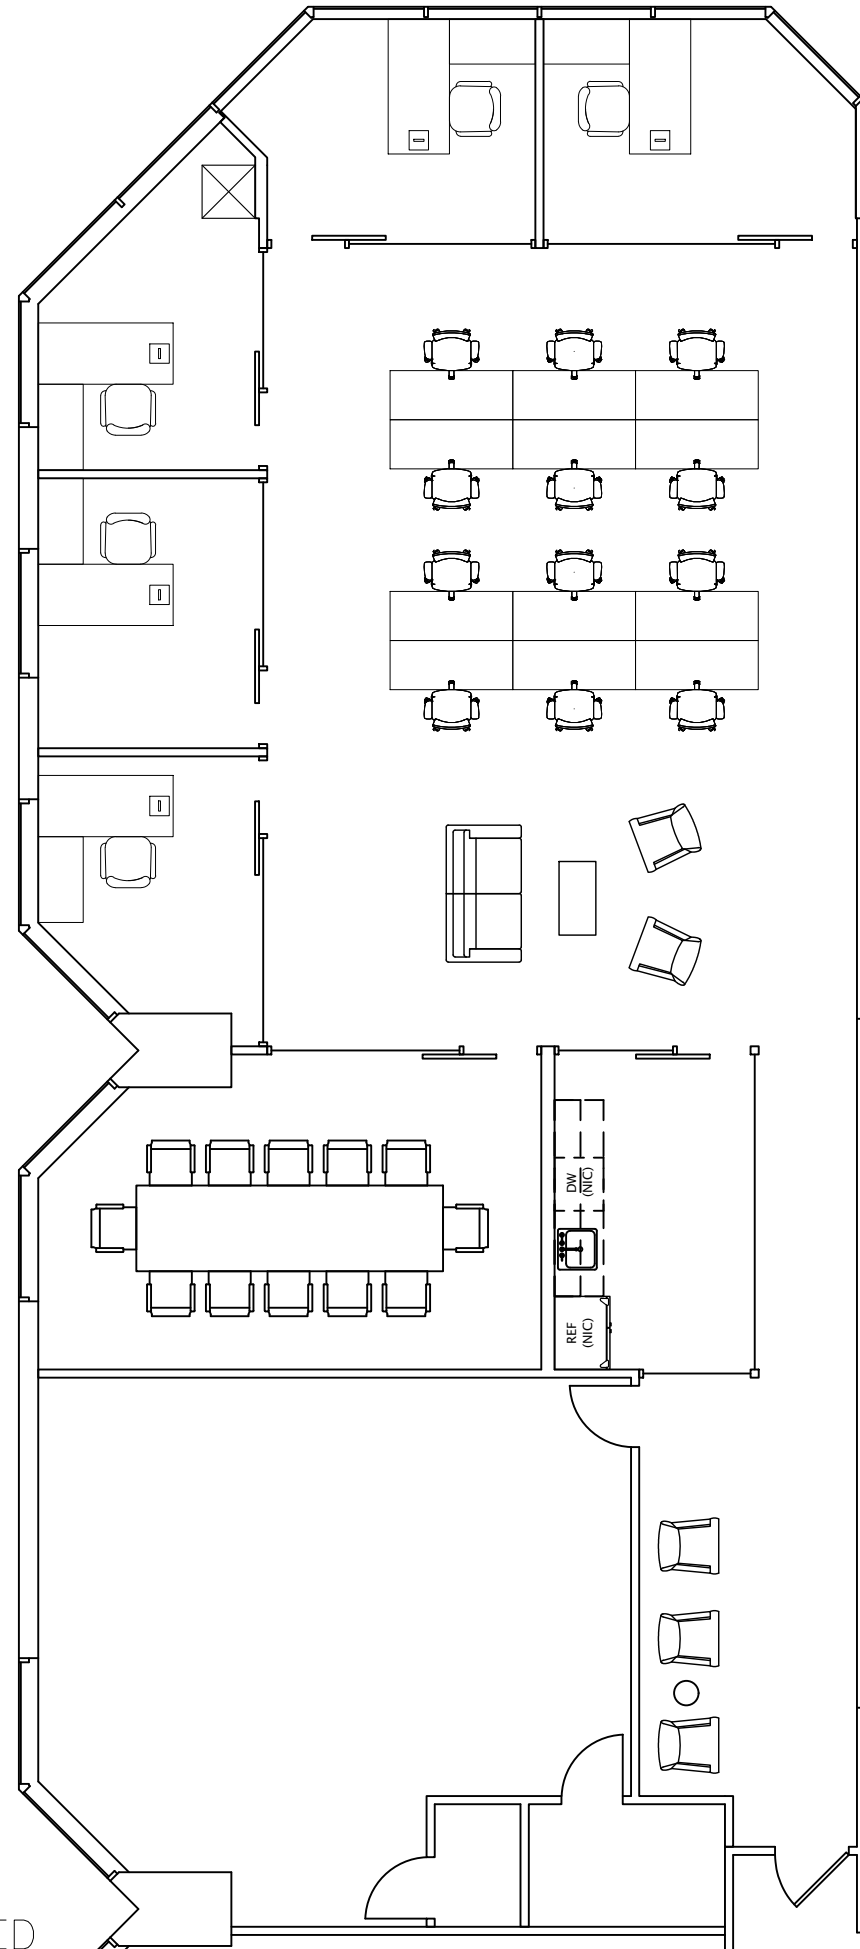

ADDING GLAZING AROUND THE  
 PANTRY IS ABOVE OUR  
 BUILDING STANDARD

ISSUE: 9/27/2017

REVISIONS:	9/28/2017	
	10/4/2017	

LEGEND:

- DRYWALL
- GLAZING
- GLASS SLIDING DOOR
- HOLLOW CORE DOOR
- 1 - HR FIRE RATED DOOR

SHEET TITLE:

FURNITURE PLAN

SHEET:

ID1.03

\*FURNITURE AND APPLIANCES NOT INCLUDED